




↑
TO
BIRMINGHAM

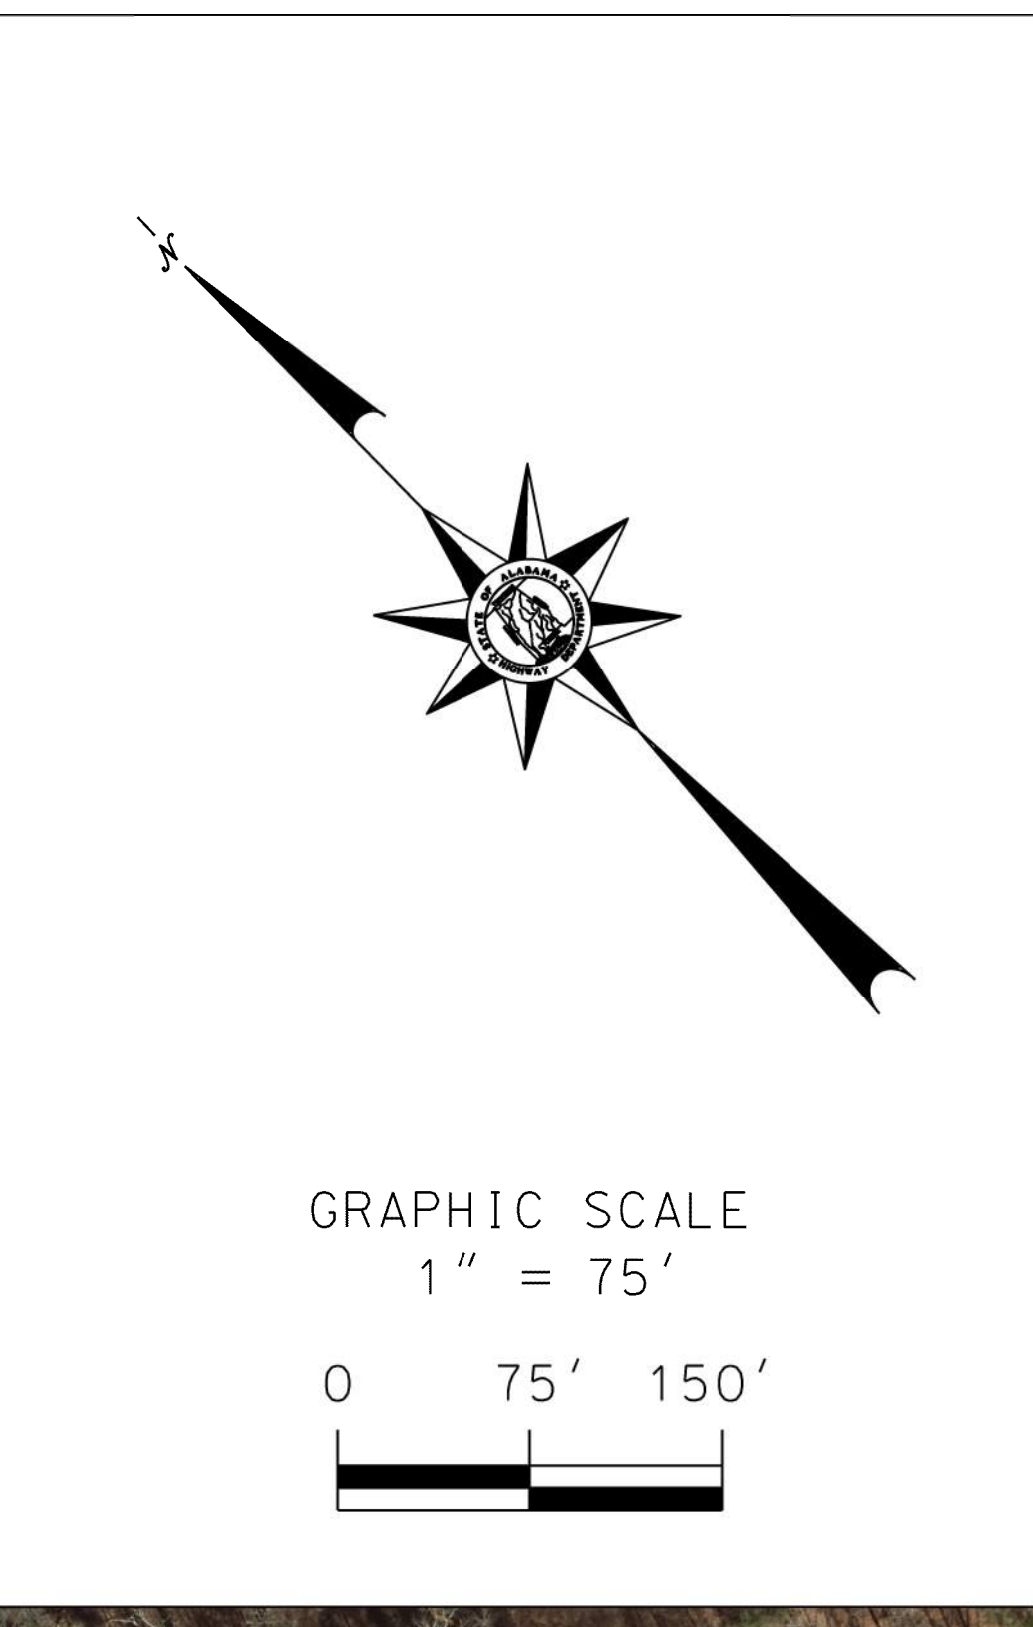

- LEGEND:
- PROPOSED PAVEMENT - PHASE 1
 - PROPOSED PAVEMENT - PHASE 2
 - REQUIRED BRIDGE
 - EXISTING BRIDGE TO BE RETAINED
 - EXISTING PAVEMENT TO BE RETAINED
 - EXISTING PAVEMENT TO BE REMOVED
 - REQUIRED SOLID SODDING
 - PRESENT RIGHT-OF-WAY
 - TEMPORARY CONSTRUCTION EASEMENT
 - REQUIRED ROW
 - REQUIRED ROW & DA FENCE
 - PROPERTY LINE
 - TRAFFIC FLOW DIRECTIONAL ARROWS

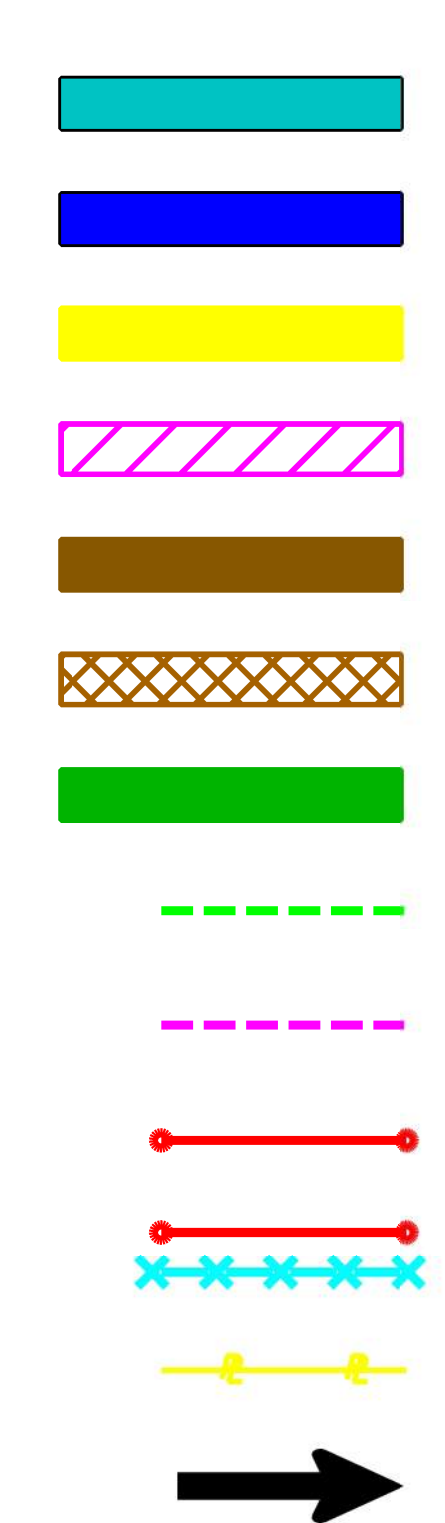

ATRP2-37-2022-037 & 37-20-002
INTERCHANGE IMPROVEMENTS AT I-59/20 EXIT 104 (MCASHAN DR)
TO INCLUDE NEW OVERPASS STRUCTURE OVER I-59/20 AND
DIVERGING DIAMOND INTERSECTION AT NBSB RAMPS AND
MCASHAN DRIVE WIDENING FROM BAY DRIVE TO OLD
TUSCALOOSA HIGHWAY
JEFFERSON COUNTY

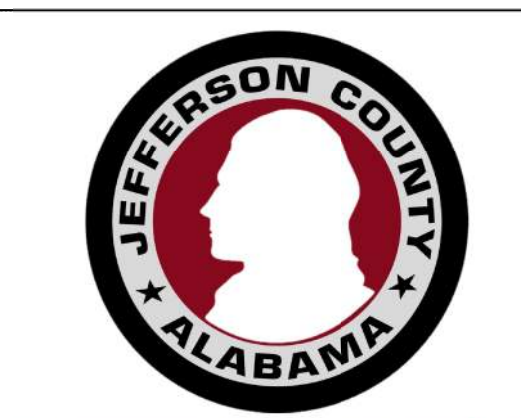

AECOM

